

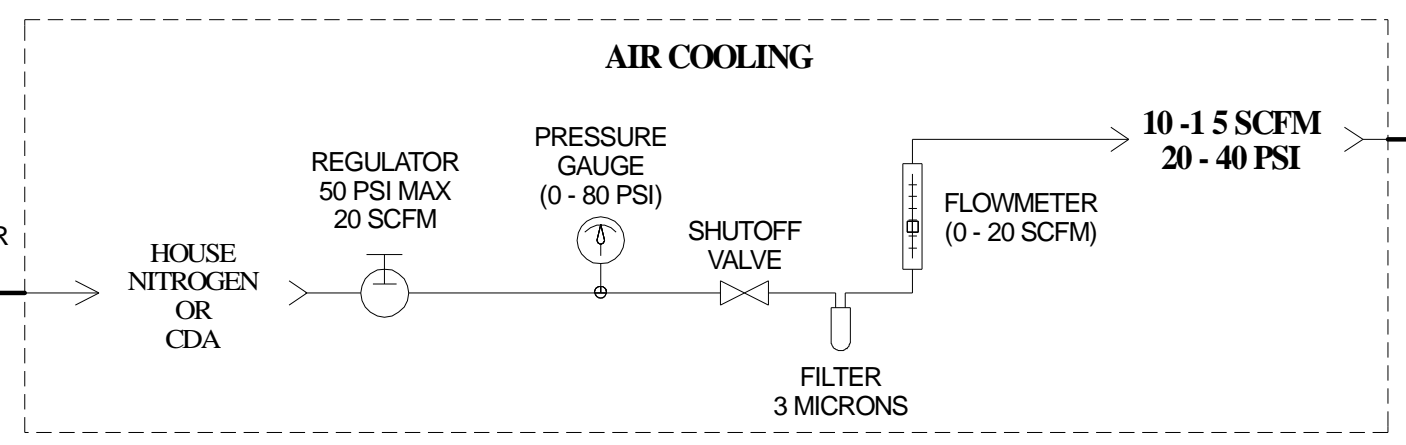
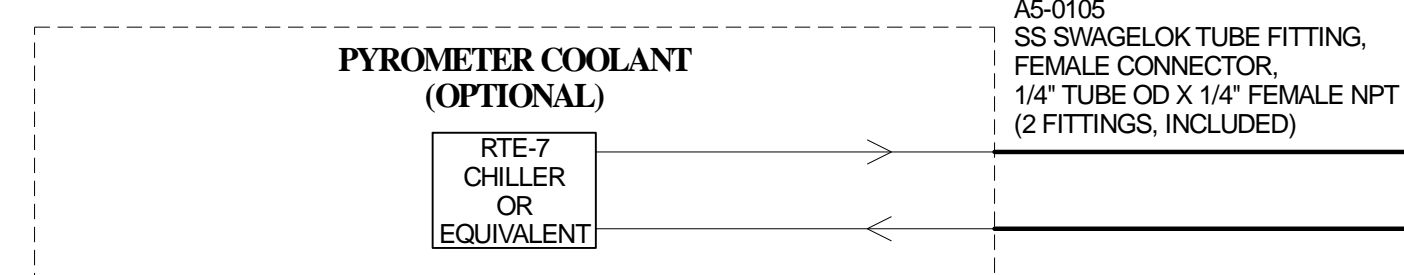
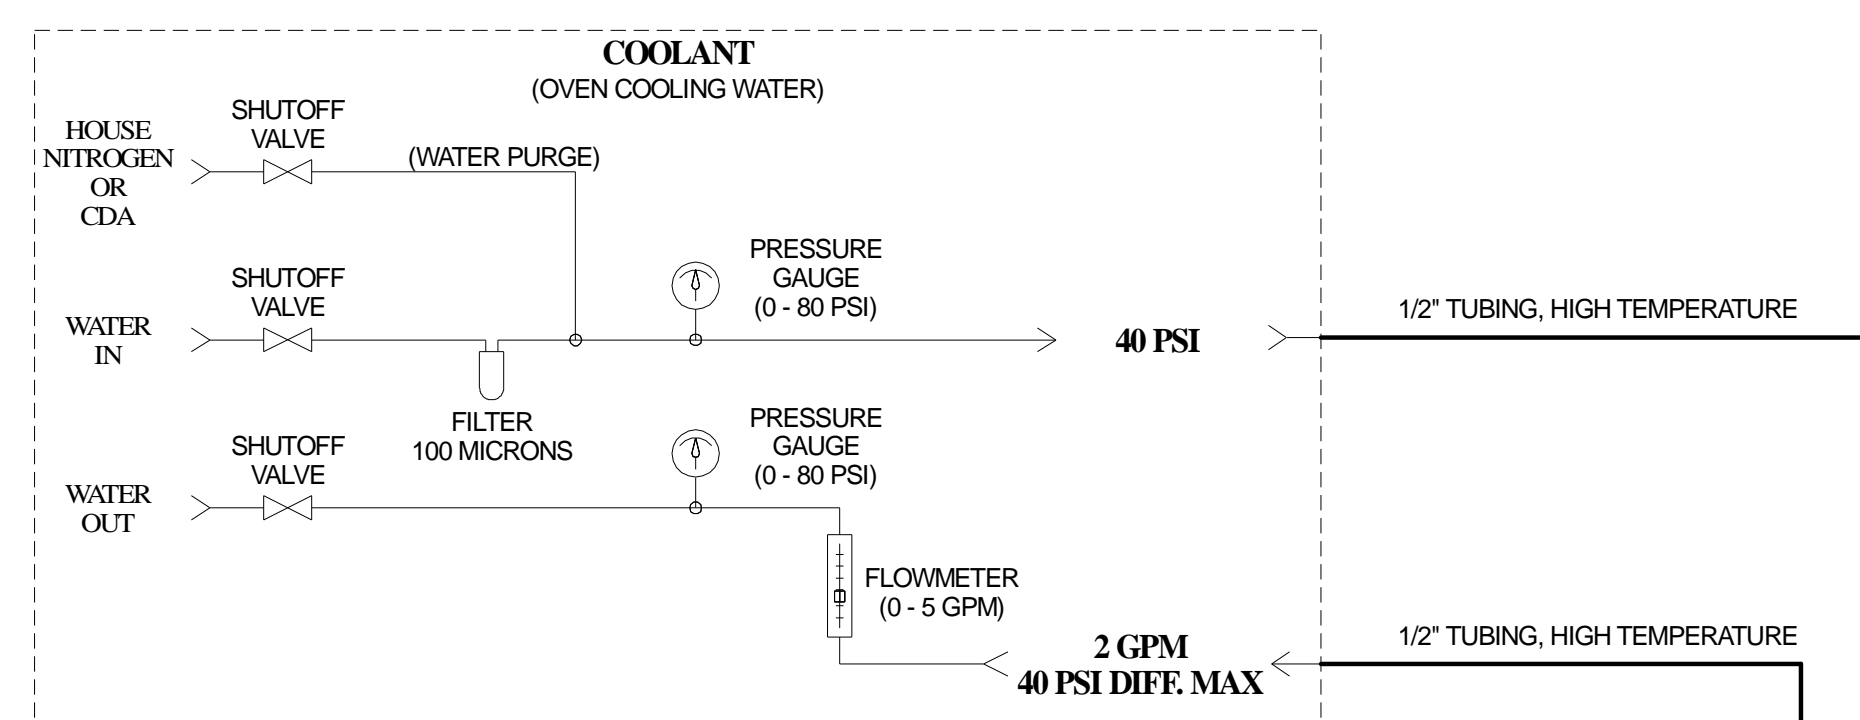
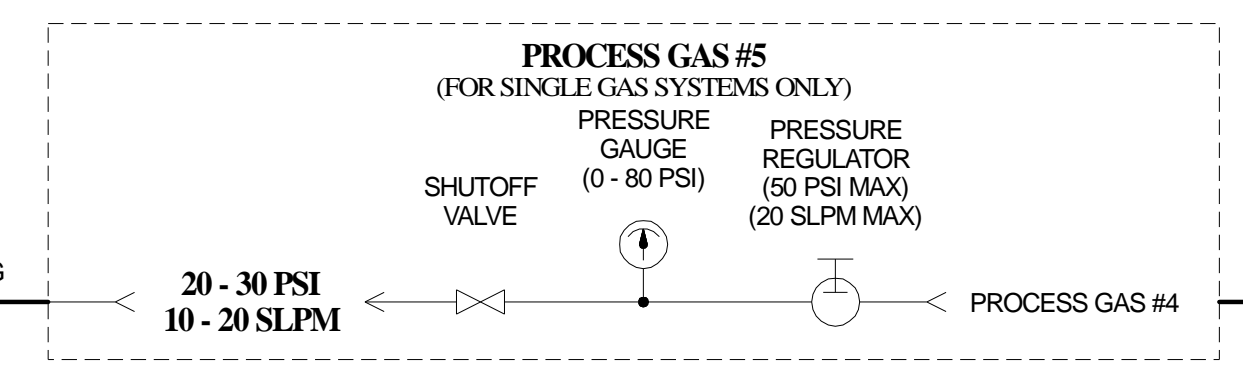
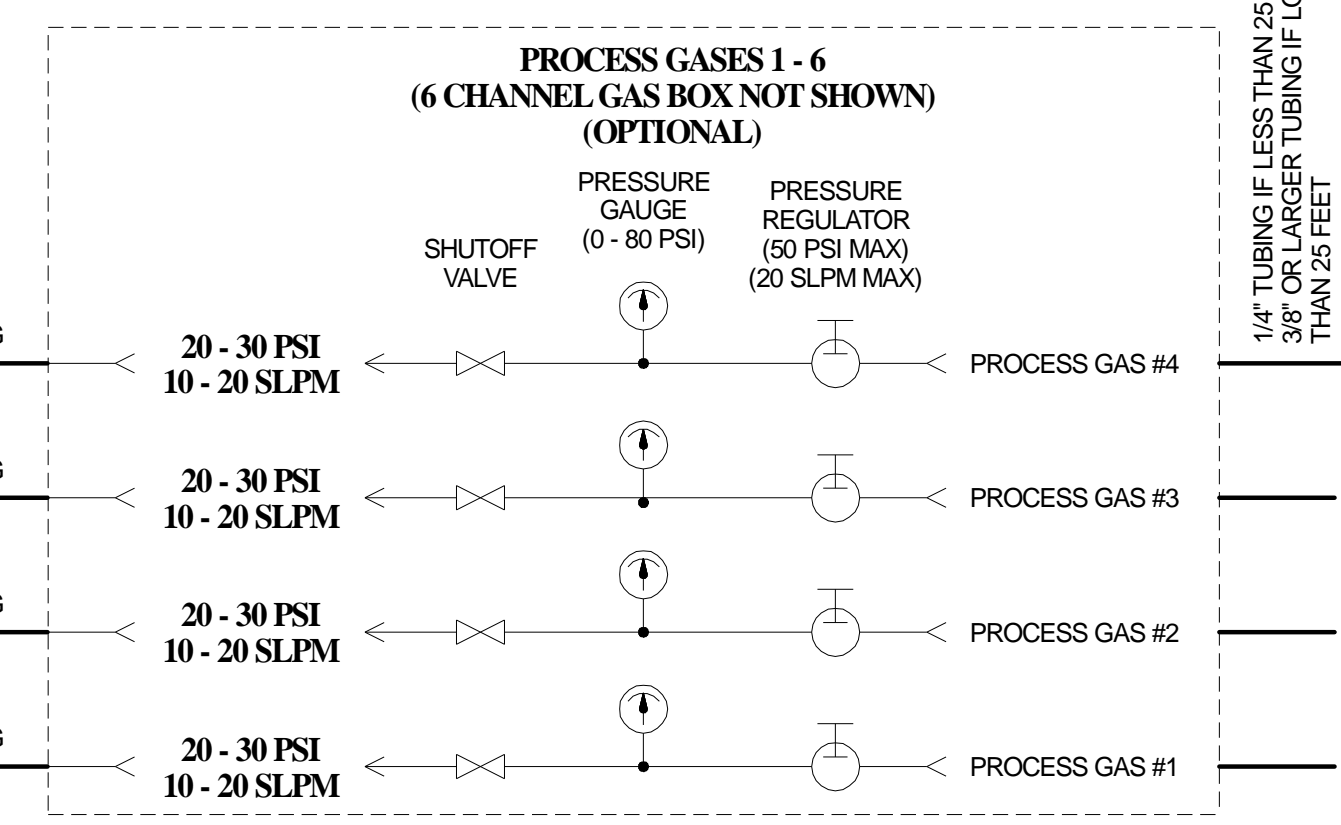
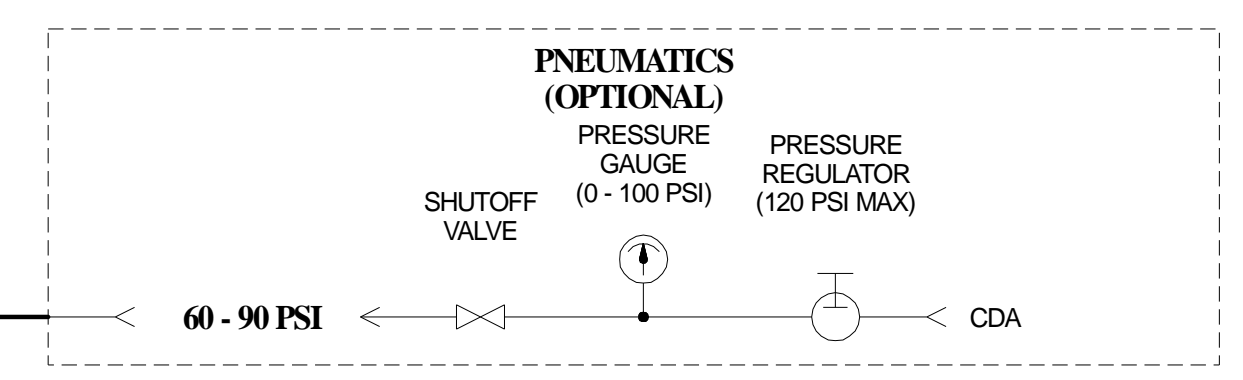
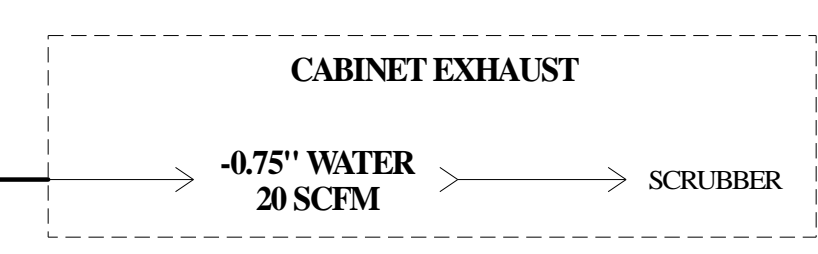


REVISIONS				
ZONE	REV	DESCRIPTION	DATE	APPROVED

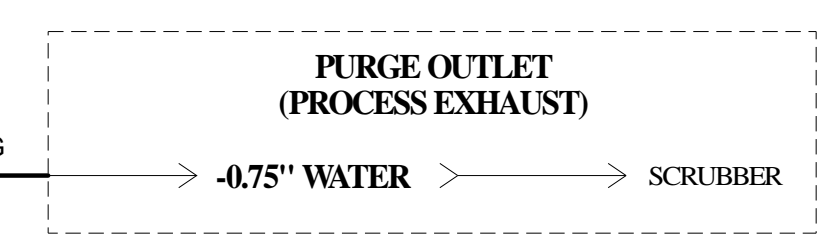

MAIN POWER
SEE THE INSTALLATION MANUAL OR THE INSTALLATION CHAPTER OF THE TECHNICAL MANUAL FOR PROPER RATINGS AND CONNECTIONS

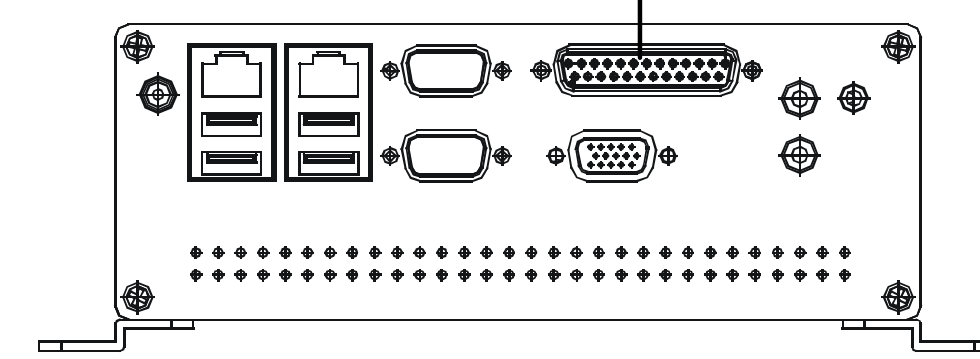

NOTE: THIS SETUP AND THE SPECIFICATIONS ARE FOR TRADITIONAL RTP ONLY. CONTACT ALLWIN21 CORP. FOR ADVICE IF HIGH TEMPERATURE AND/OR LONG DURATION PROCESSES ARE REQUIRED.

UNLESS OTHERWISE SPECIFIED DIMENSIONS ARE IN INCHES		NAME	APPROVED	DATE	ALLWIN21 CORP.
THIRD ANGLE PROJECTION	DRAWN BY	RICK F		06-01-10	
INTERPRET PER ANSI Y14.5M-94	CHECKED				TITLE
	ENGINEER	RICK F		06-01-10	AW410 / AW610 FACILITY QUICK REFERENCE
PROPRIETARY AND CONFIDENTIAL		MATERIAL:	NONE		
THE INFORMATION CONTAINED IN THIS DRAWING IS THE SOLE PROPERTY OF ALLWIN21 CORP. ANY REPRODUCTION IN PART OR IN WHOLE, WITHOUT THE WRITTEN PERMISSION OF ALLWIN21 CORP IS PROHIBITED.		FINISH:	NONE		
FILENAME:	AW610 FacilityConnectors.rvt beta D.CAD	SIZE	D	DWG. NO.	AW-900-709
SCALE:	NONE	SHEET	1	OF	1

PAGE INTENTIONALLY LEFT BLANK